
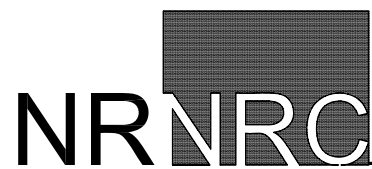


approx. 563 sf.

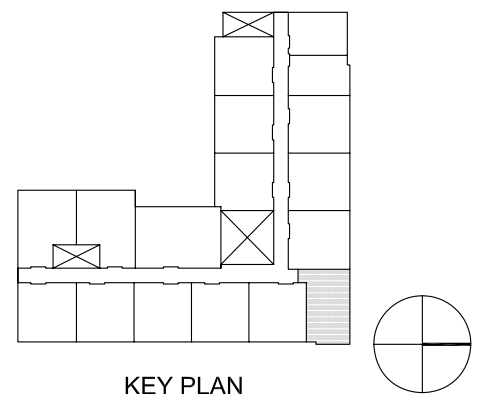

NEW ROCHELLE NEIGHBORHOOD REVITALIZATION CORPORATION

WESTEND 2000 SENIOR CITIZENS BUILDING

UNION AVENUE
NEW ROCHELLE, NY


TYPICAL UNIT: NE CORNER

SCALE: 1/4" = 1'-0"



Perkins Eastman

DATE: 11/07/2007

115 FIFTH AVENUE
NEW YORK, NY 10003
T. 212.353.7200
F. 212.353.7676

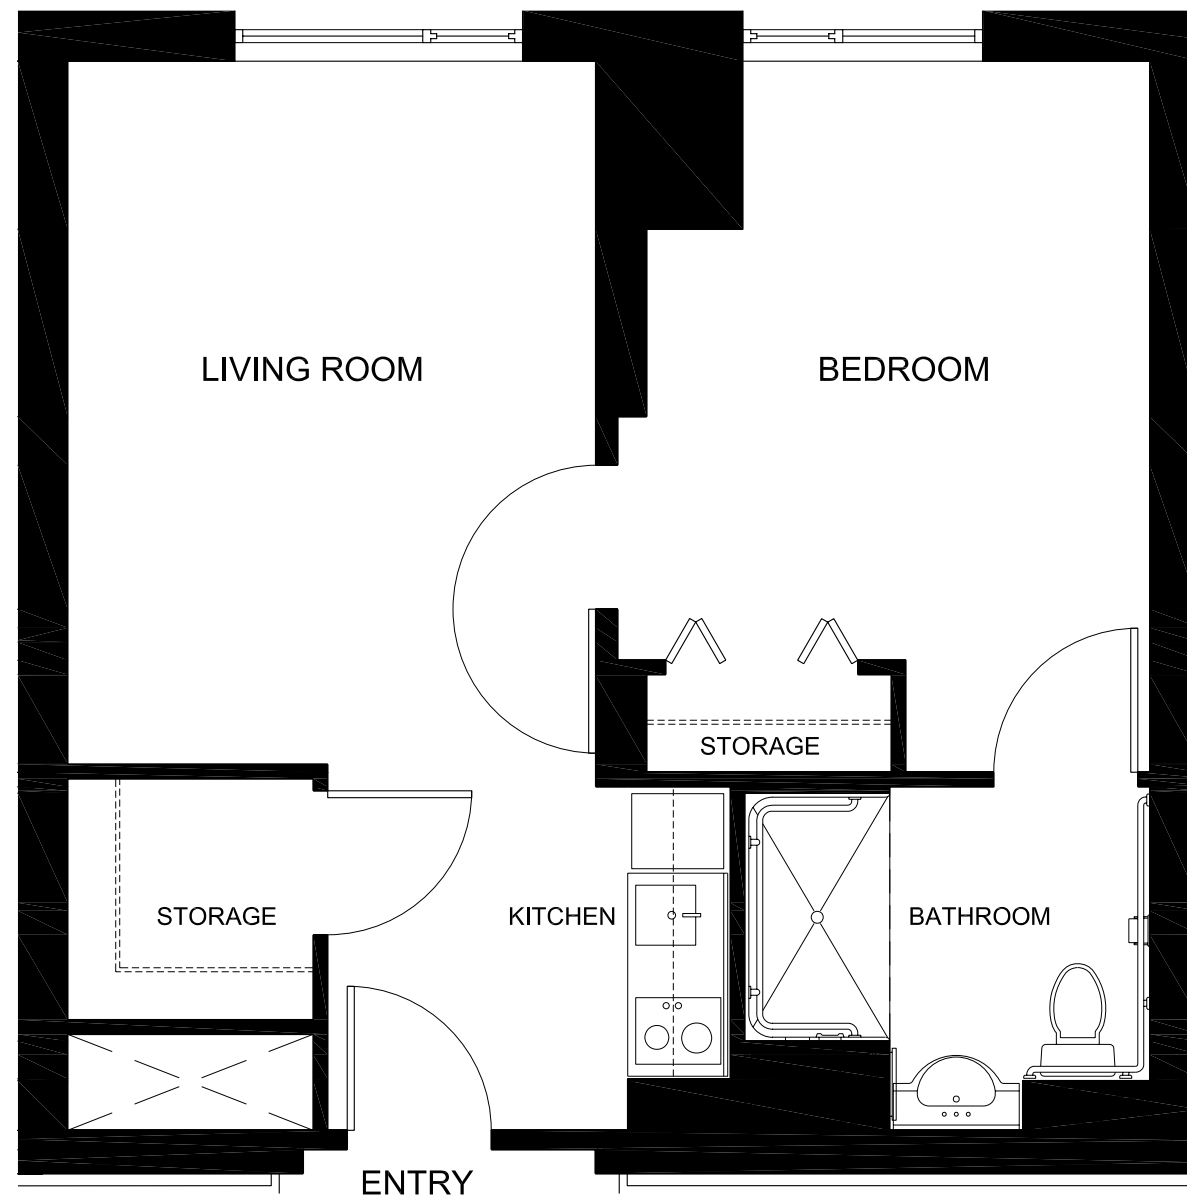

approx. 571 sf.

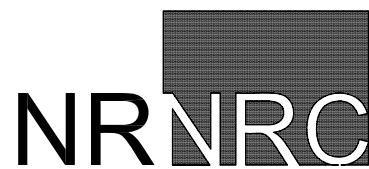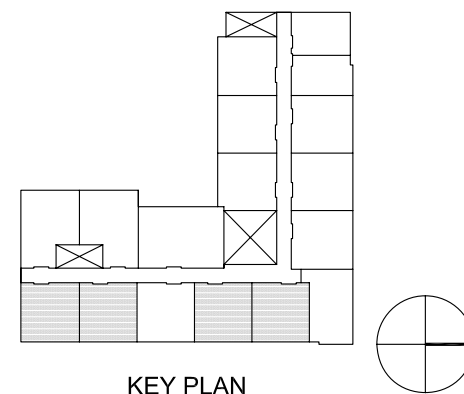

NEW ROCHELLE NEIGHBORHOOD REVITALIZATION CORPORATION

WESTEND 2000 SENIOR CITIZENS BUILDING

UNION AVENUE
NEW ROCHELLE, NY


TYPICAL UNIT: ONE BEDROOM, SM. KITCHEN

SCALE: 1/4" = 1'-0"



Perkins Eastman

115 FIFTH AVENUE
NEW YORK, NY 10003
T. 212.353.7200
F. 212.353.7676

DATE: 11/07/2007

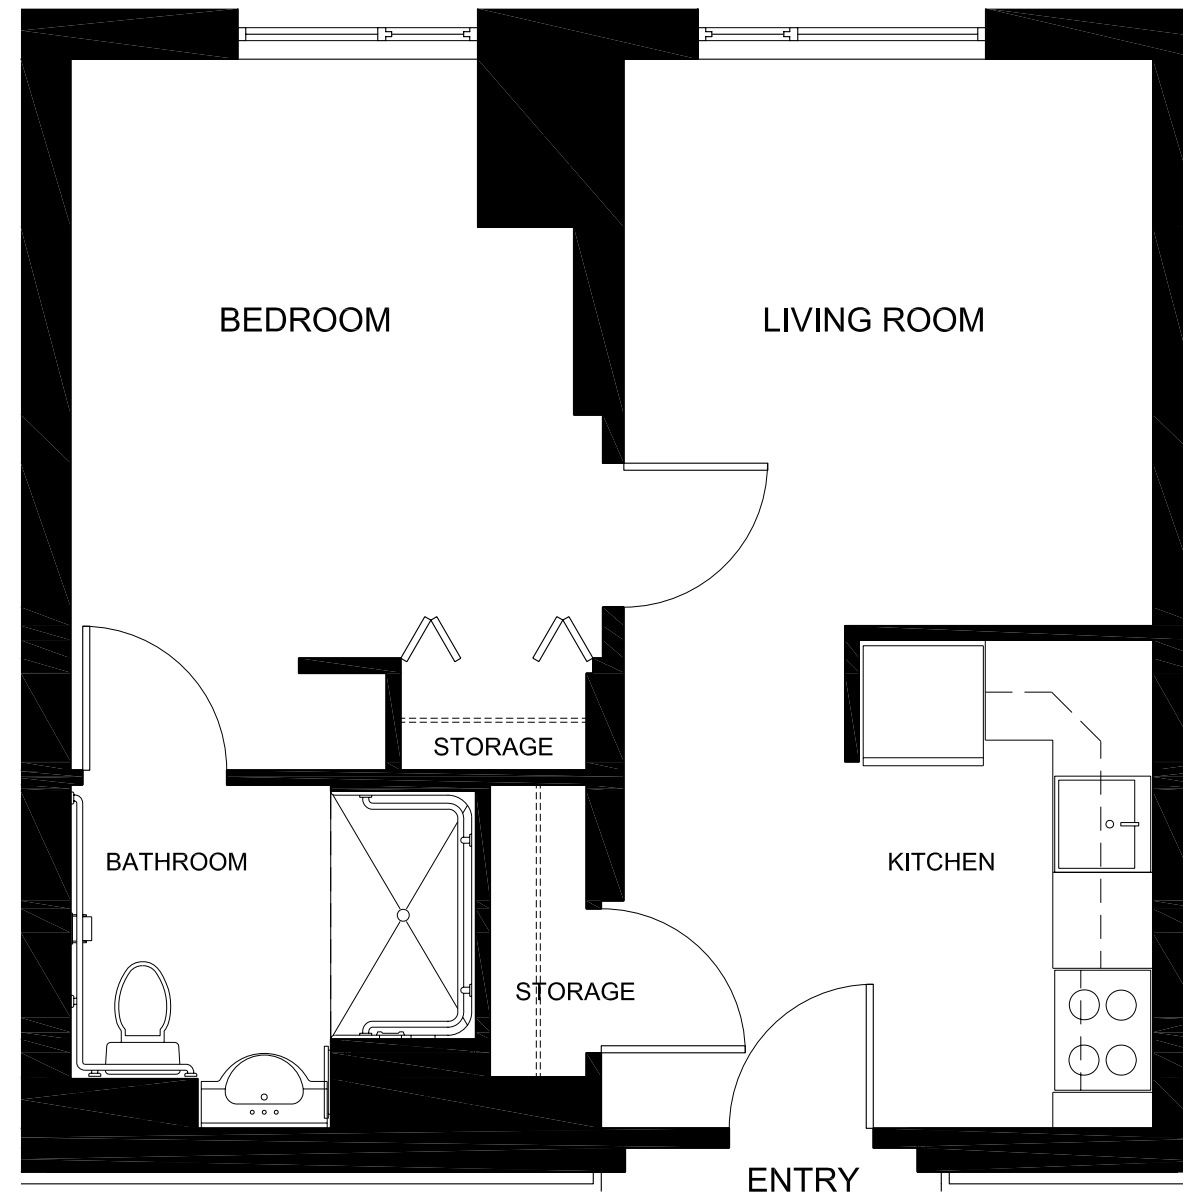

approx. 571 sf.

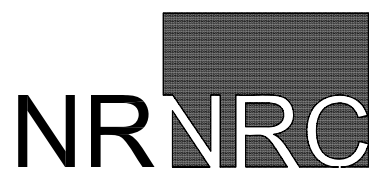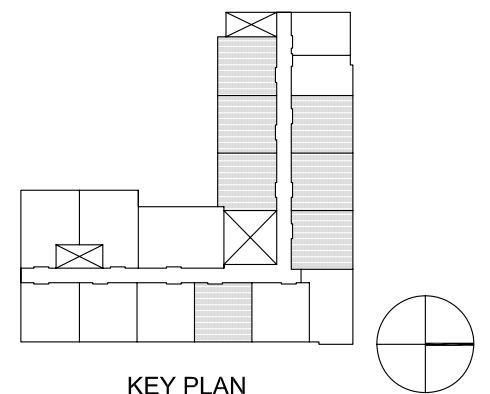

NEW ROCHELLE NEIGHBORHOOD REVITALIZATION CORPORATION

WESTEND 2000 SENIOR CITIZENS BUILDING

UNION AVENUE
NEW ROCHELLE, NY

TYPICAL UNIT: ONE BEDROOM, LG. KITCHEN

SCALE: 1/4" = 1'-0"


Perkins Eastman

115 FIFTH AVENUE
NEW YORK, NY 10003
T. 212.353.7200
F. 212.353.7676


DATE: 11/07/2007



approx. 676 sf.

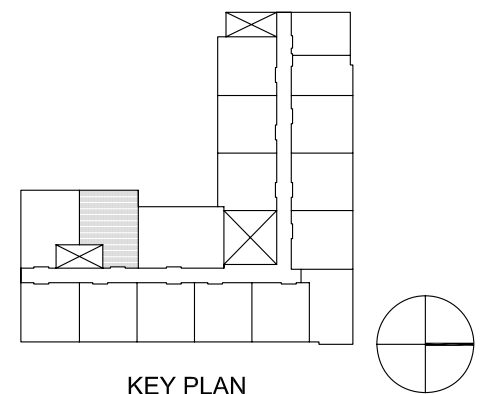

KEY PLAN

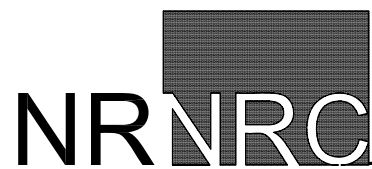

NEW ROCHELLE NEIGHBORHOOD REVITALIZATION CORPORATION

WESTEND 2000 SENIOR CITIZENS BUILDING

UNION AVENUE
NEW ROCHELLE, NY


TYPICAL UNIT: ONE BEDROOM

SCALE: 1/4" = 1'-0"

Perkins Eastman



115 FIFTH AVENUE
NEW YORK, NY 10003
T. 212.353.7200
F. 212.353.7676

DATE: 11/07/2007

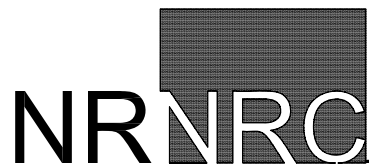

NEW ROCHELLE NEIGHBORHOOD REVITALIZATION CORPORATION

WESTEND 2000 SENIOR CITIZENS BUILDING
UNION AVENUE
NEW ROCHELLE, NY

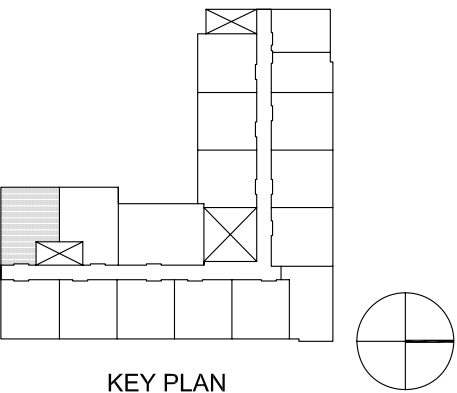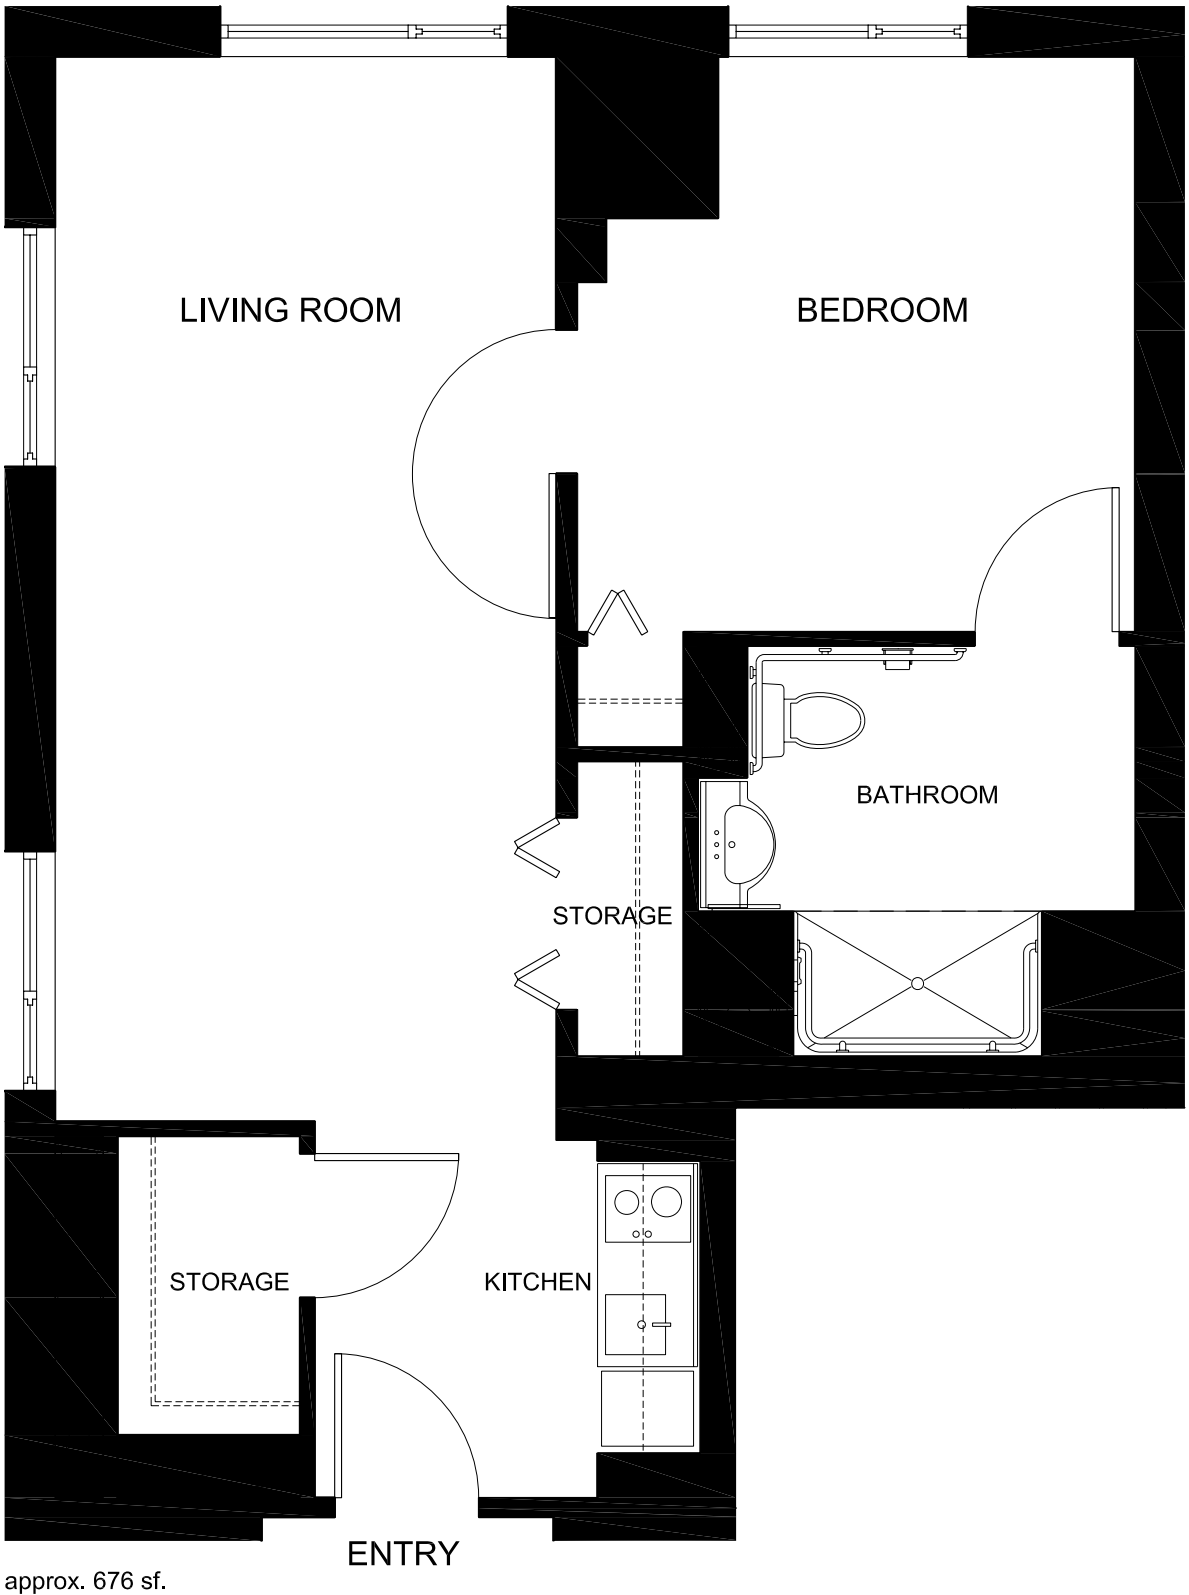

TYPICAL UNIT: SW CORNER

SCALE: 1/4" = 1'-0"

Perkins Eastman

115 FIFTH AVENUE
NEW YORK, NY 10003
T. 212.353.7200
F. 212.353.7676
DATE: 11/07/2007